


※整備箇所は下記大活動室
正面は自動ドア側

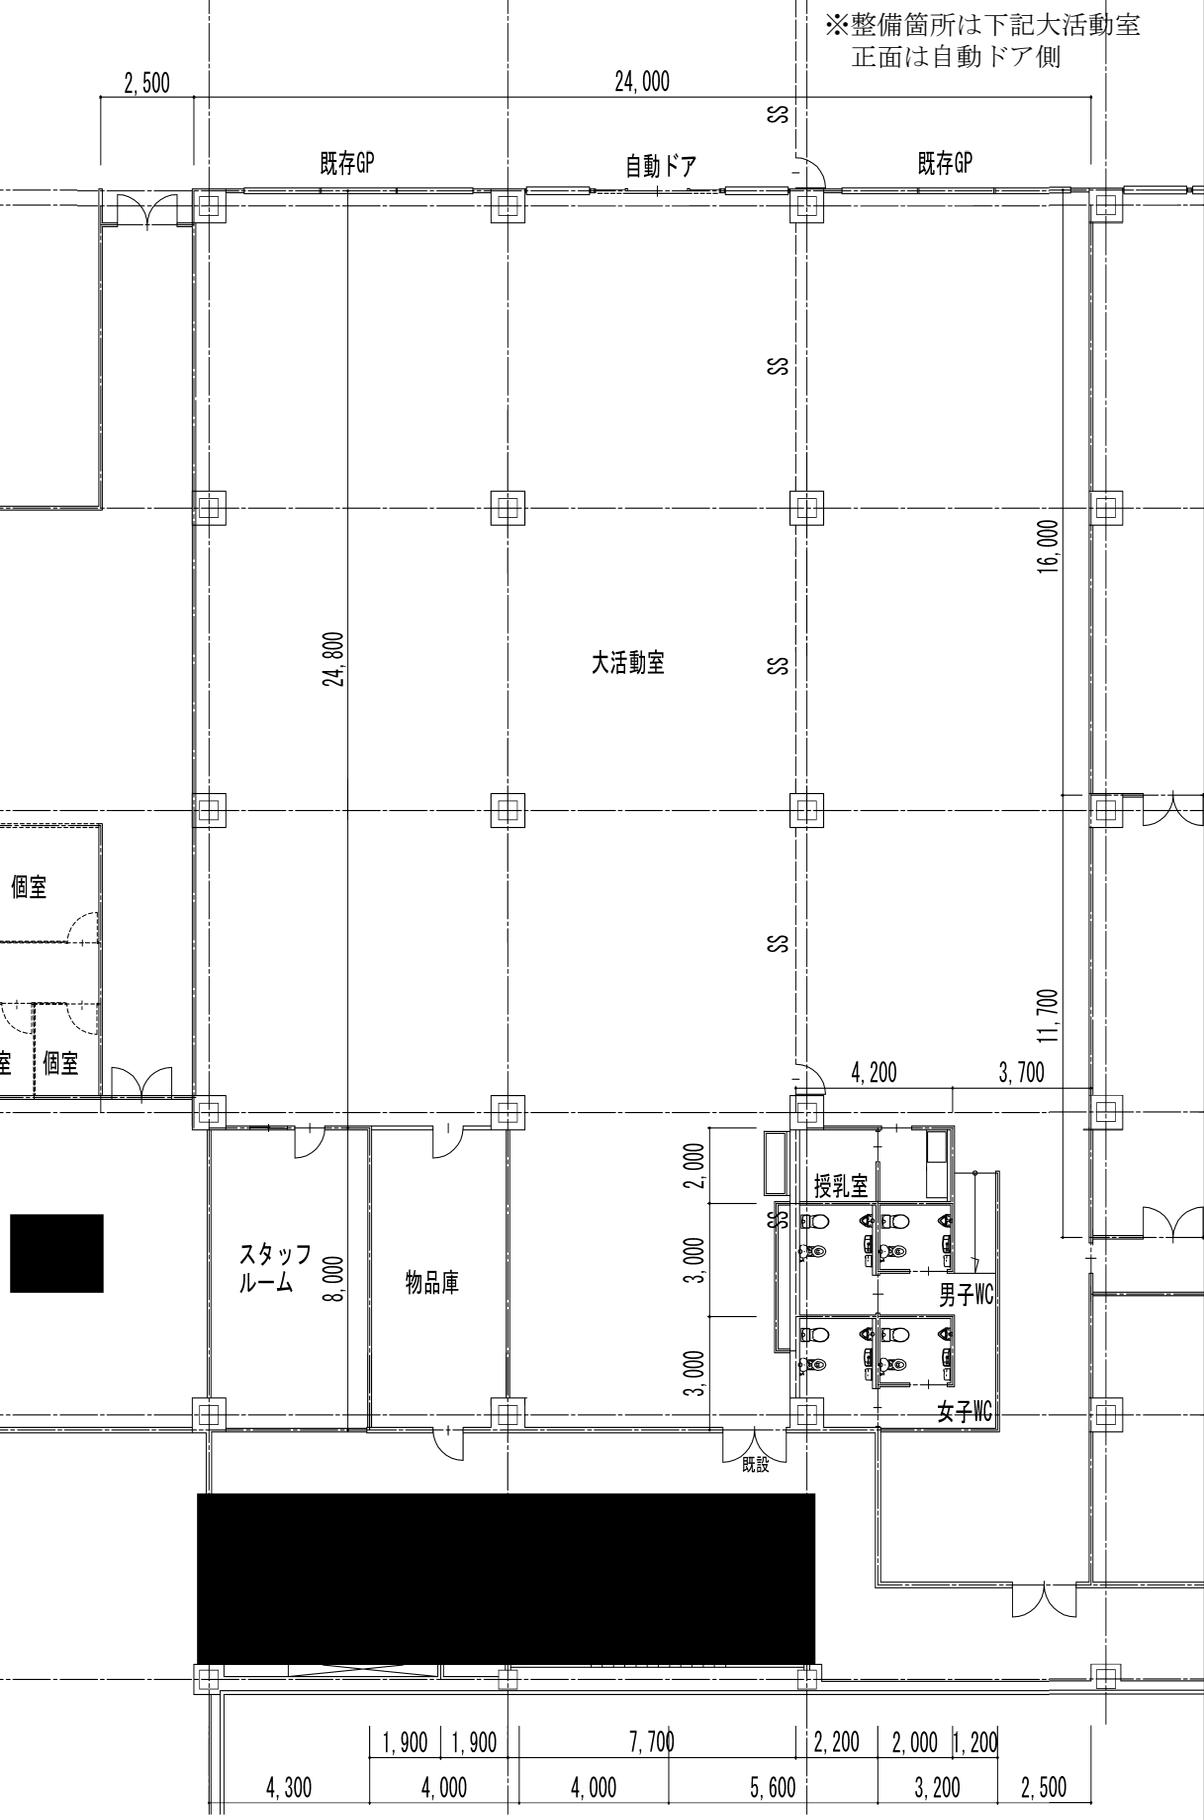

	1,900	1,900	7,700	2,200	2,000	1,200	
4,300	4,000		4,000	5,600	3,200		2,500